


76' 9"

53'

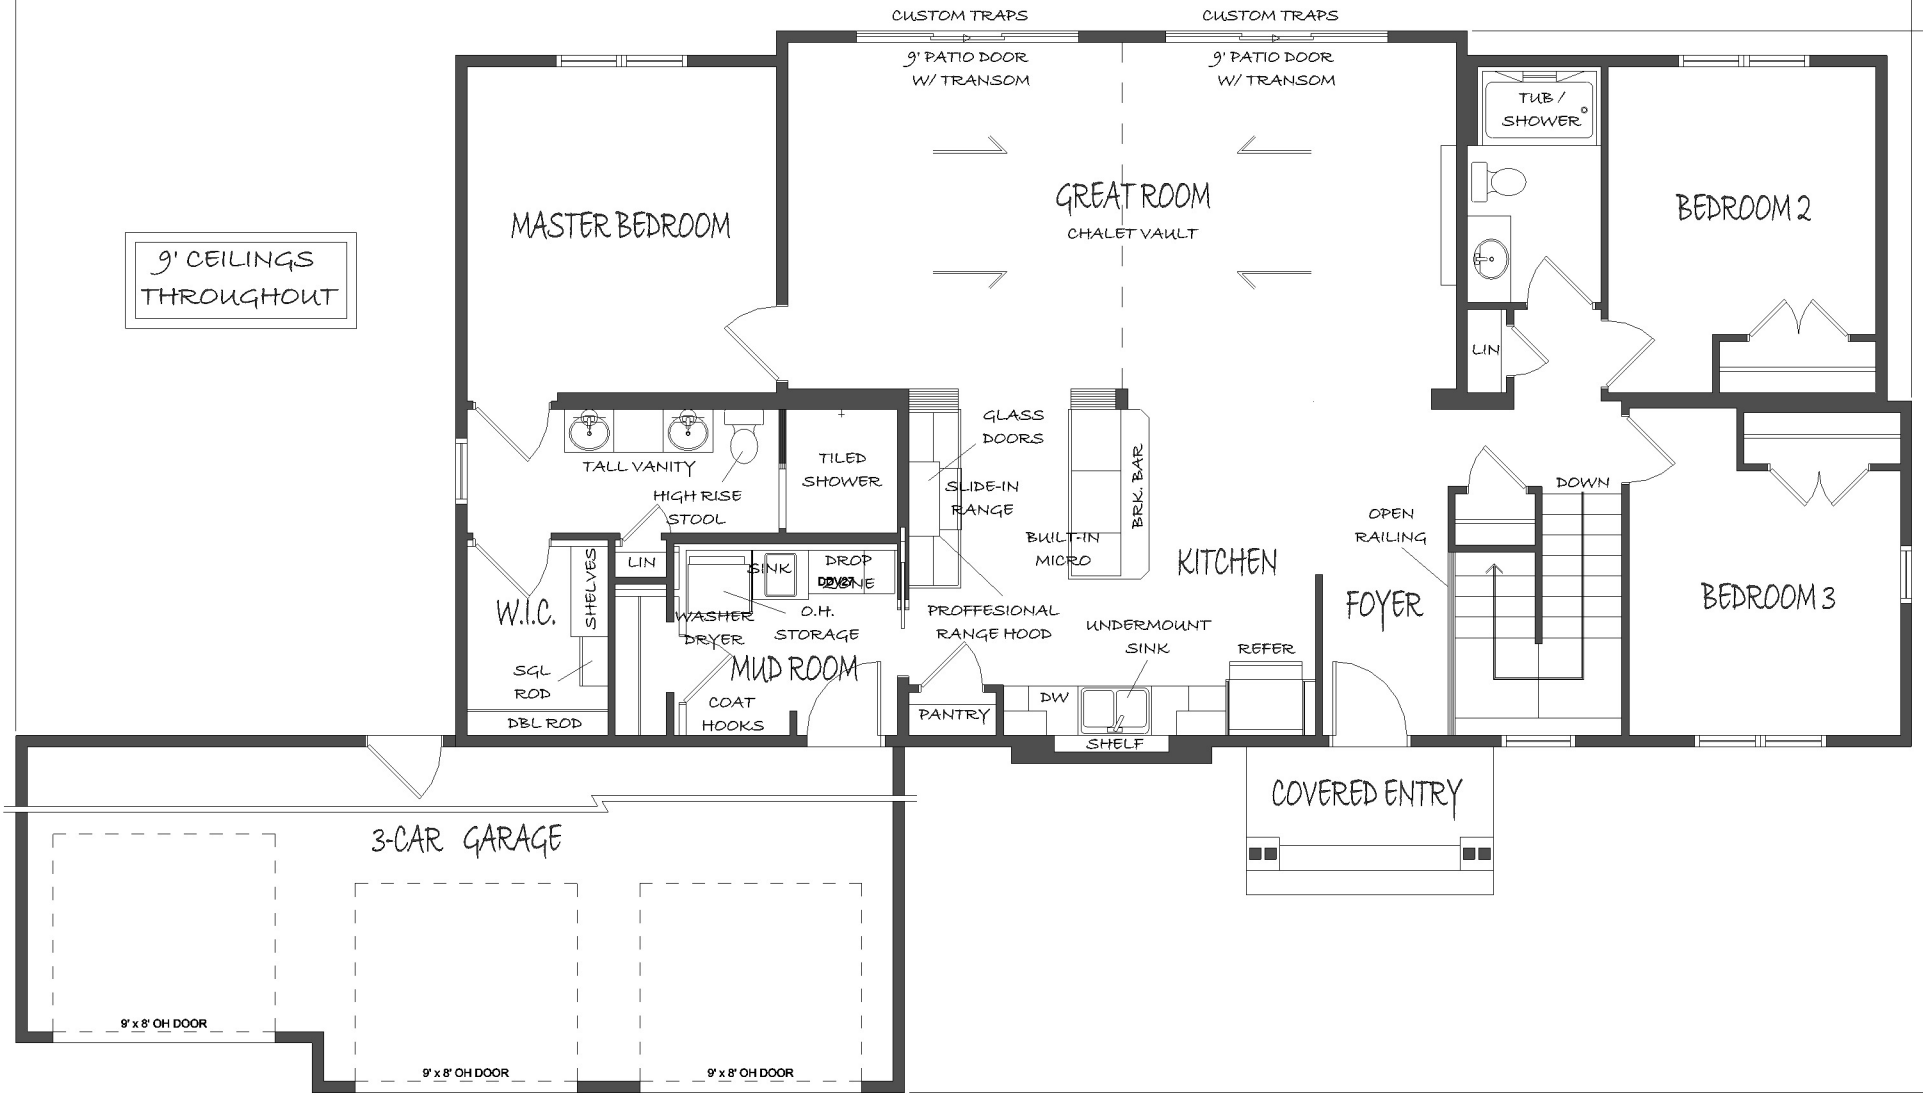

9' CEILINGS THROUGHOUT

PROPERTY OF ALEXANDRIA HOMES INC. - UNAUTHORIZED USE OR DUPLICATION IS STRICTLY PROHIBITED



5745 Hwy. 29 S.
 Alexandria, MN 56308
 Ph: 320-763-9550
 Fax: 320-763-9403
 Email: alexhome@gctel.net

SHEET TITLE: MAIN LEVEL FLOOR PLAN

SCALE: NONE

PROJECT TITLE: MODEL HOME D

SHEET #:

DATE: 13.12.17

DRAWN BY: SSS

BUILDING SITE: ALEXANDRIA, MN

REVISIONS:

NOTES: PRELIMINARY PLAN - SUBJECT TO CHANGE

www.alexandriahomesinc.com