


64'

30'

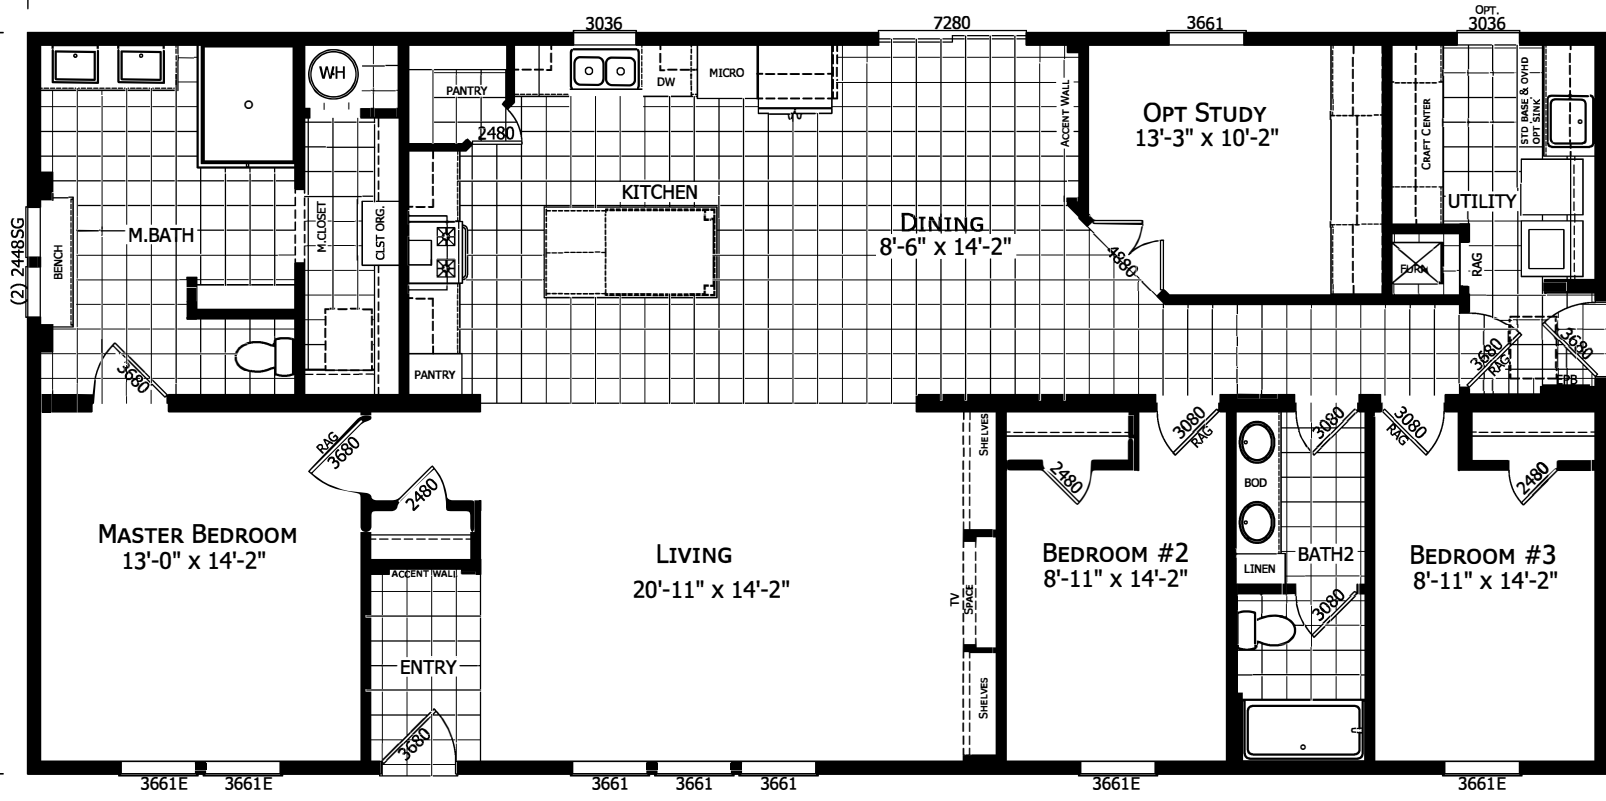

1600 ROWE AVE. WORTHINGTON, MN 56187

MODIFICATIONS

PROJECT:
ALEXANDRIA CTNM-45
 30'-0" X 64'-0"
 3 BEDROOM / 2 BATH

DRAWN BY: SKYLAR HIERONIMUS
 DATE: 12-17-20
 SCALE: NTS

TITLE: **BROCHURE PLAN**

FILENAME: ALEXANDRIA CTNM-45

SHEET:
BROCHURE (1)

PROPRIETARY AND CONFIDENTIAL
 THESE DRAWINGS AND SPECIFICATIONS ARE ORIGINAL
 PROPRIETARY AND CONFIDENTIAL MATERIALS OF CHAMPION
 COPYRIGHT © 1976-2020 BY CHAMPION